



North gate access

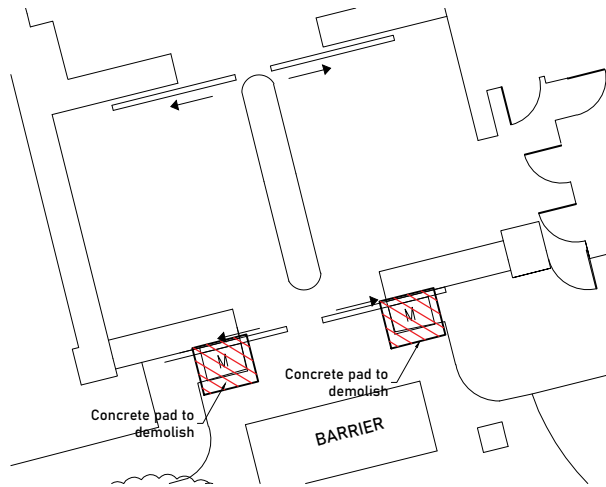


Diplomatic gate access

General Notes:

- Anchor bolt shall comply with ASTM F1554, Gr.55.
- Concrete pad depth approximately 40cms.
- Welding where, if required, in accordance with AWS D1.1.
- Dimensions shown are in meters unless otherwise indicated.
- Dimensions shown are for reference only, contractor shall verify dimensions on site.

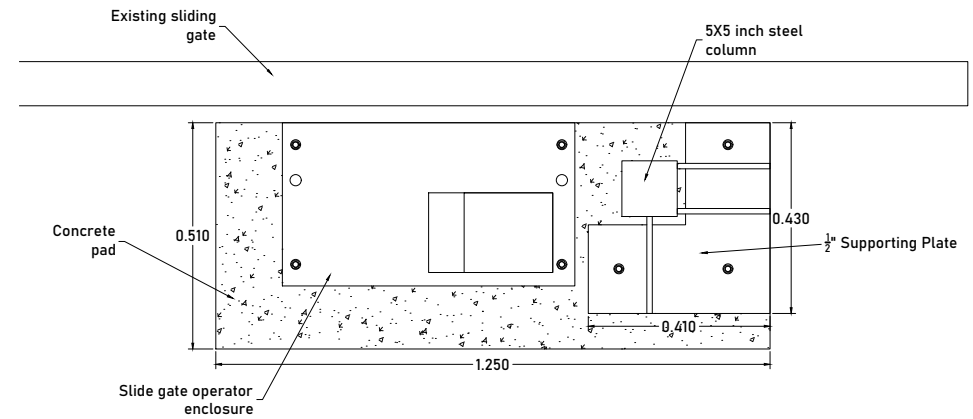

2 Concrete pad existing condition  
Scale: NTS

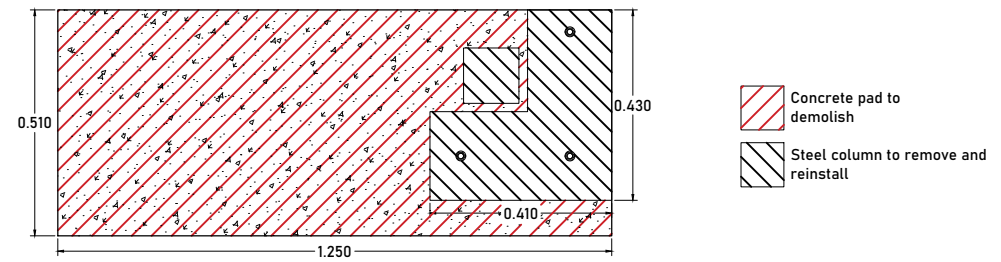

3 Concrete pad demolition  
Scale: NTS

PROJECT:

**SLIDING GATE OPERATOR  
CONCRETE PAD**

PROPIETARIO: **FACILITY MANAGEMENT OFFICE  
U.S. EMBASSY, SAN SALVADOR.**

UBICACION: **Final. Boulevard Santa Elena,  
Antiguo Cuscatlan, La Libertad**

Drawing:

**Demolition plan**

SCALE:  
**Indicaded**

DATE:  
**Jun/2022**

REVISADO POR:  
**alvarezea1**

PLANO No:  
**A101**

Drawn by:  
**alvarezea1**

HOJA:  
**1/1**